


Log Steppers

Installation

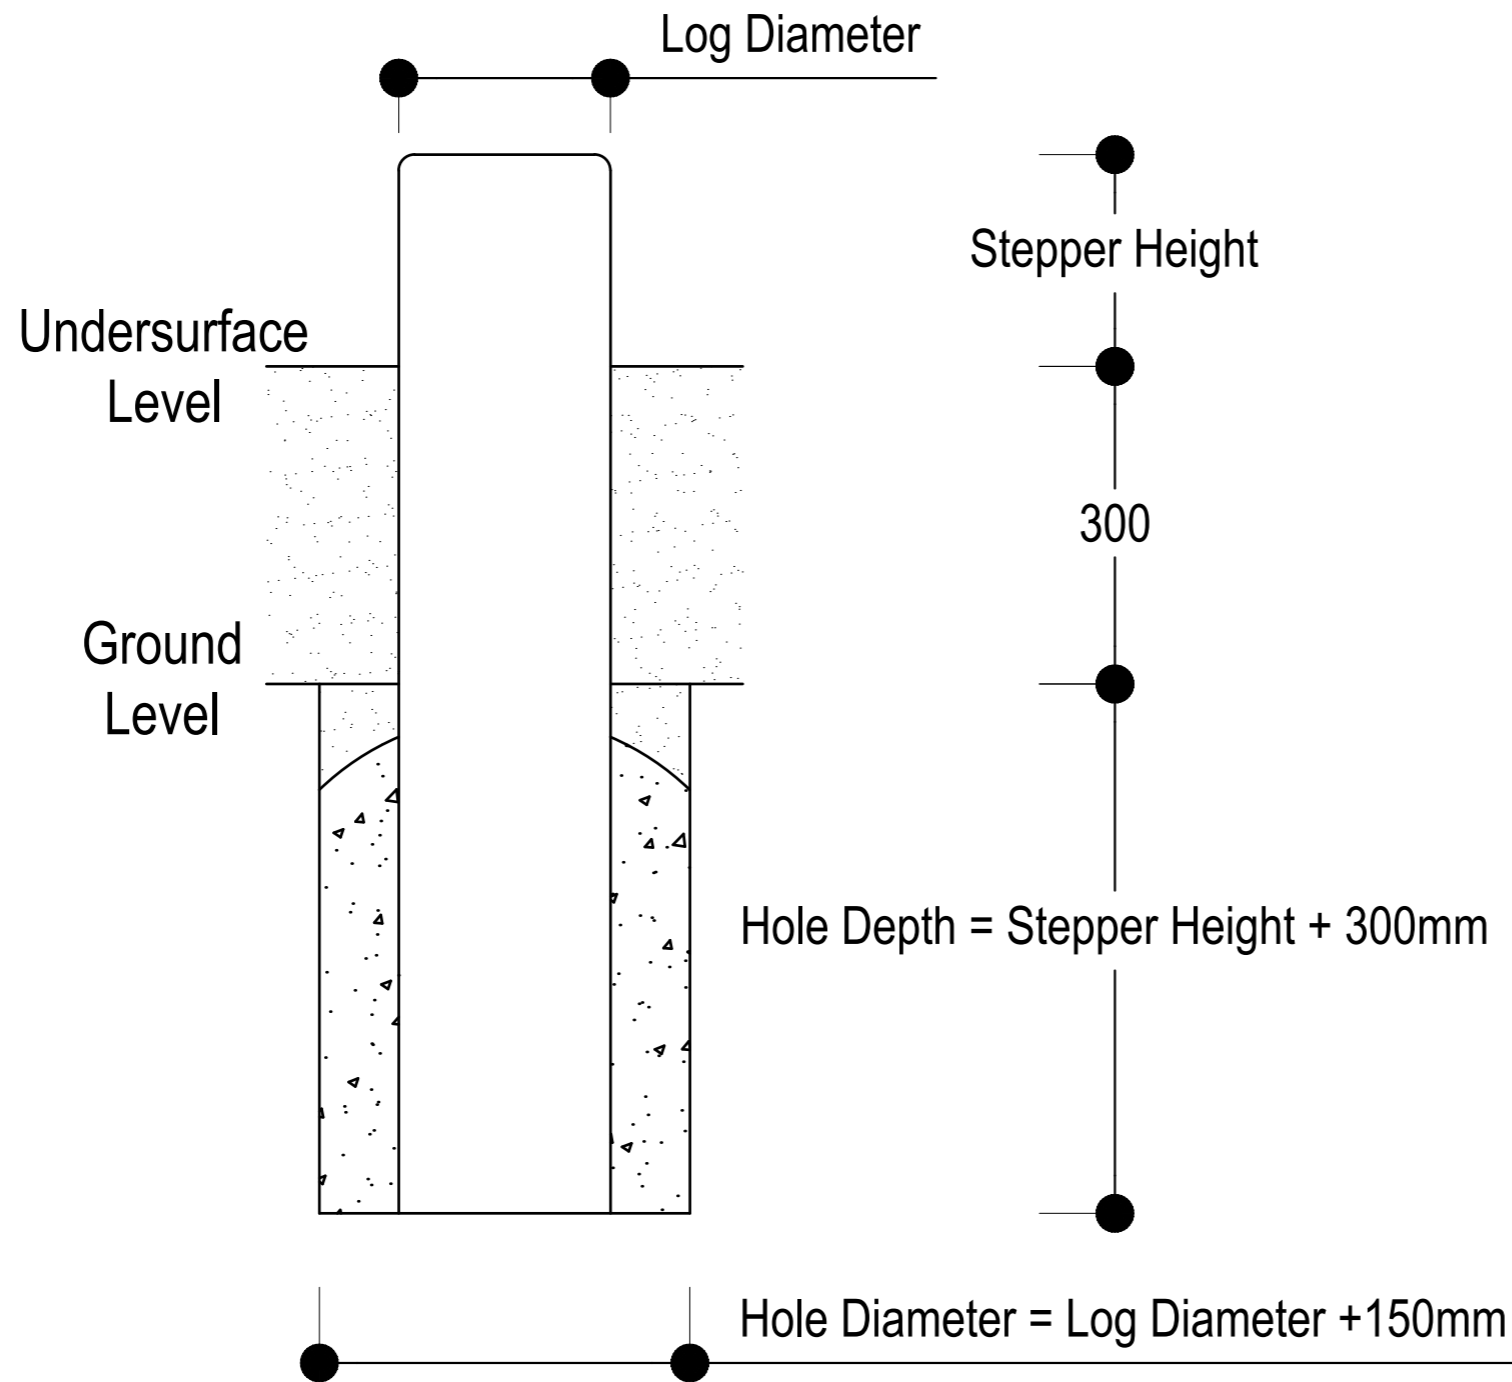

Footing quantities and depths From ground level

Item	Qty	Hole Diameter	Hole Depth
Posts	1	See detail	See detail

Note:

This product is designed for 300mm softfall. Check the proposed on site softfall depth. If it is not 300mm, please adjust depths of post holes accordingly, to achieve correct overall subsurface depth. This will maintain correct height of equipment above undersurface level.

Log Steppers		<small>SEDI REM QUID MA CONSEQUAE DOLUPTAT QUATIUN DELITATIONET EXCERA NIHILIQUIS AD QUISTIS EATUR, NON REHENIS EATIONSECAE NON NAM QUI VERE DENDAE AUT ID EOSAM ETUR SIMAGNIET, ILIT AUT AUT ET PORI CUM QUAS RE, EATUR? CAEPROVID UT HICIUR SIT UT DOLOREM VOLOR SIT QUI TEMPEL MA CONSEQUI OD ET AUT UT LIA IUS DOLESEQUE CUS MOLORROVIT</small>					Rev#	DATE	PR#					
Playbook ID	Various	DWG No.	01	SCALE	NTS	ISSUE	A	DRAWN BY	LC	DATE	01-03-2023			
Job No.	Job Name	Planned by	Plan date	QTY	MADE BY	DATE								

