
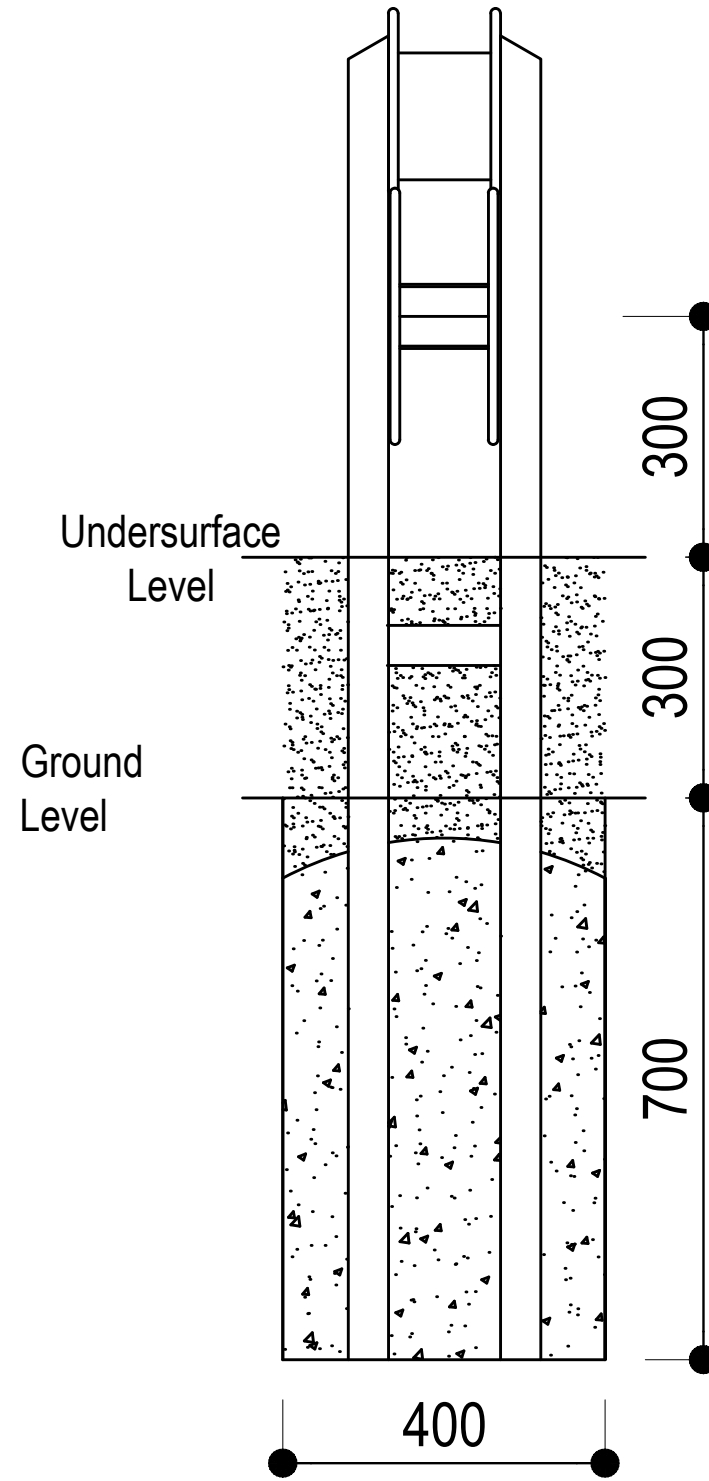


Sand Wheel

Installation

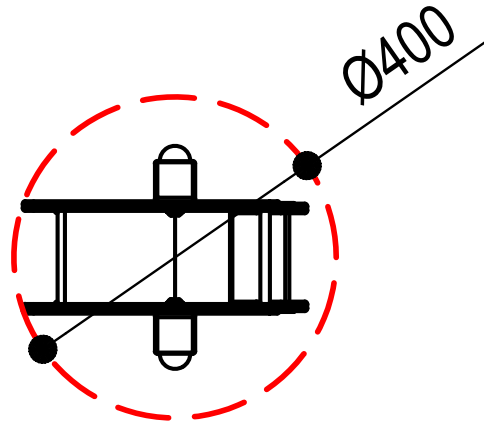

Footing quantities and depths From ground level


Item	Qty	Hole Diameter	Hole Depth
Item	1	400mm	700mm

Note:

This product is designed for 300mm softfall. Check the proposed on site softfall depth. If it is not 300mm please adjust depths of post holes accordingly, to achieve correct overall subsurface depth. This will maintain correct height of equipment above undersurface level.

Sand Wheel

SEDI REM QUID MA CONSEQUAE DOLUPTAT QUATIUN DELITATIONET EXCERA NIHILIQUIS AD QUISTIS EATUR, NON REHENIS EATIONSECAE
NON NAM QUI VERE DENDAE AUT ID EOSAM ETUR SIMAGNIET, ILIT AUT AUT ET PORI CUM QUAS RE, EATUR?
CAEPROVID UT HICIUR SIT UT DOLOREM VOLOR SIT QUI TEMPEL MA CONSEQUI OD ET AUT UT LIA IUS DOLESEQUE CUS MOLORROVIT

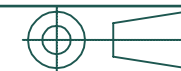

Rev#	DATE	PR#
-	-	-

Playbook ID PN446	DWG No. 01	SCALE NTS	ISSUE A	DRAWN BY LC	DATE 01-03-2023
Job No.	Job Name	Planned by	Plan date	QTY	MADE BY

